


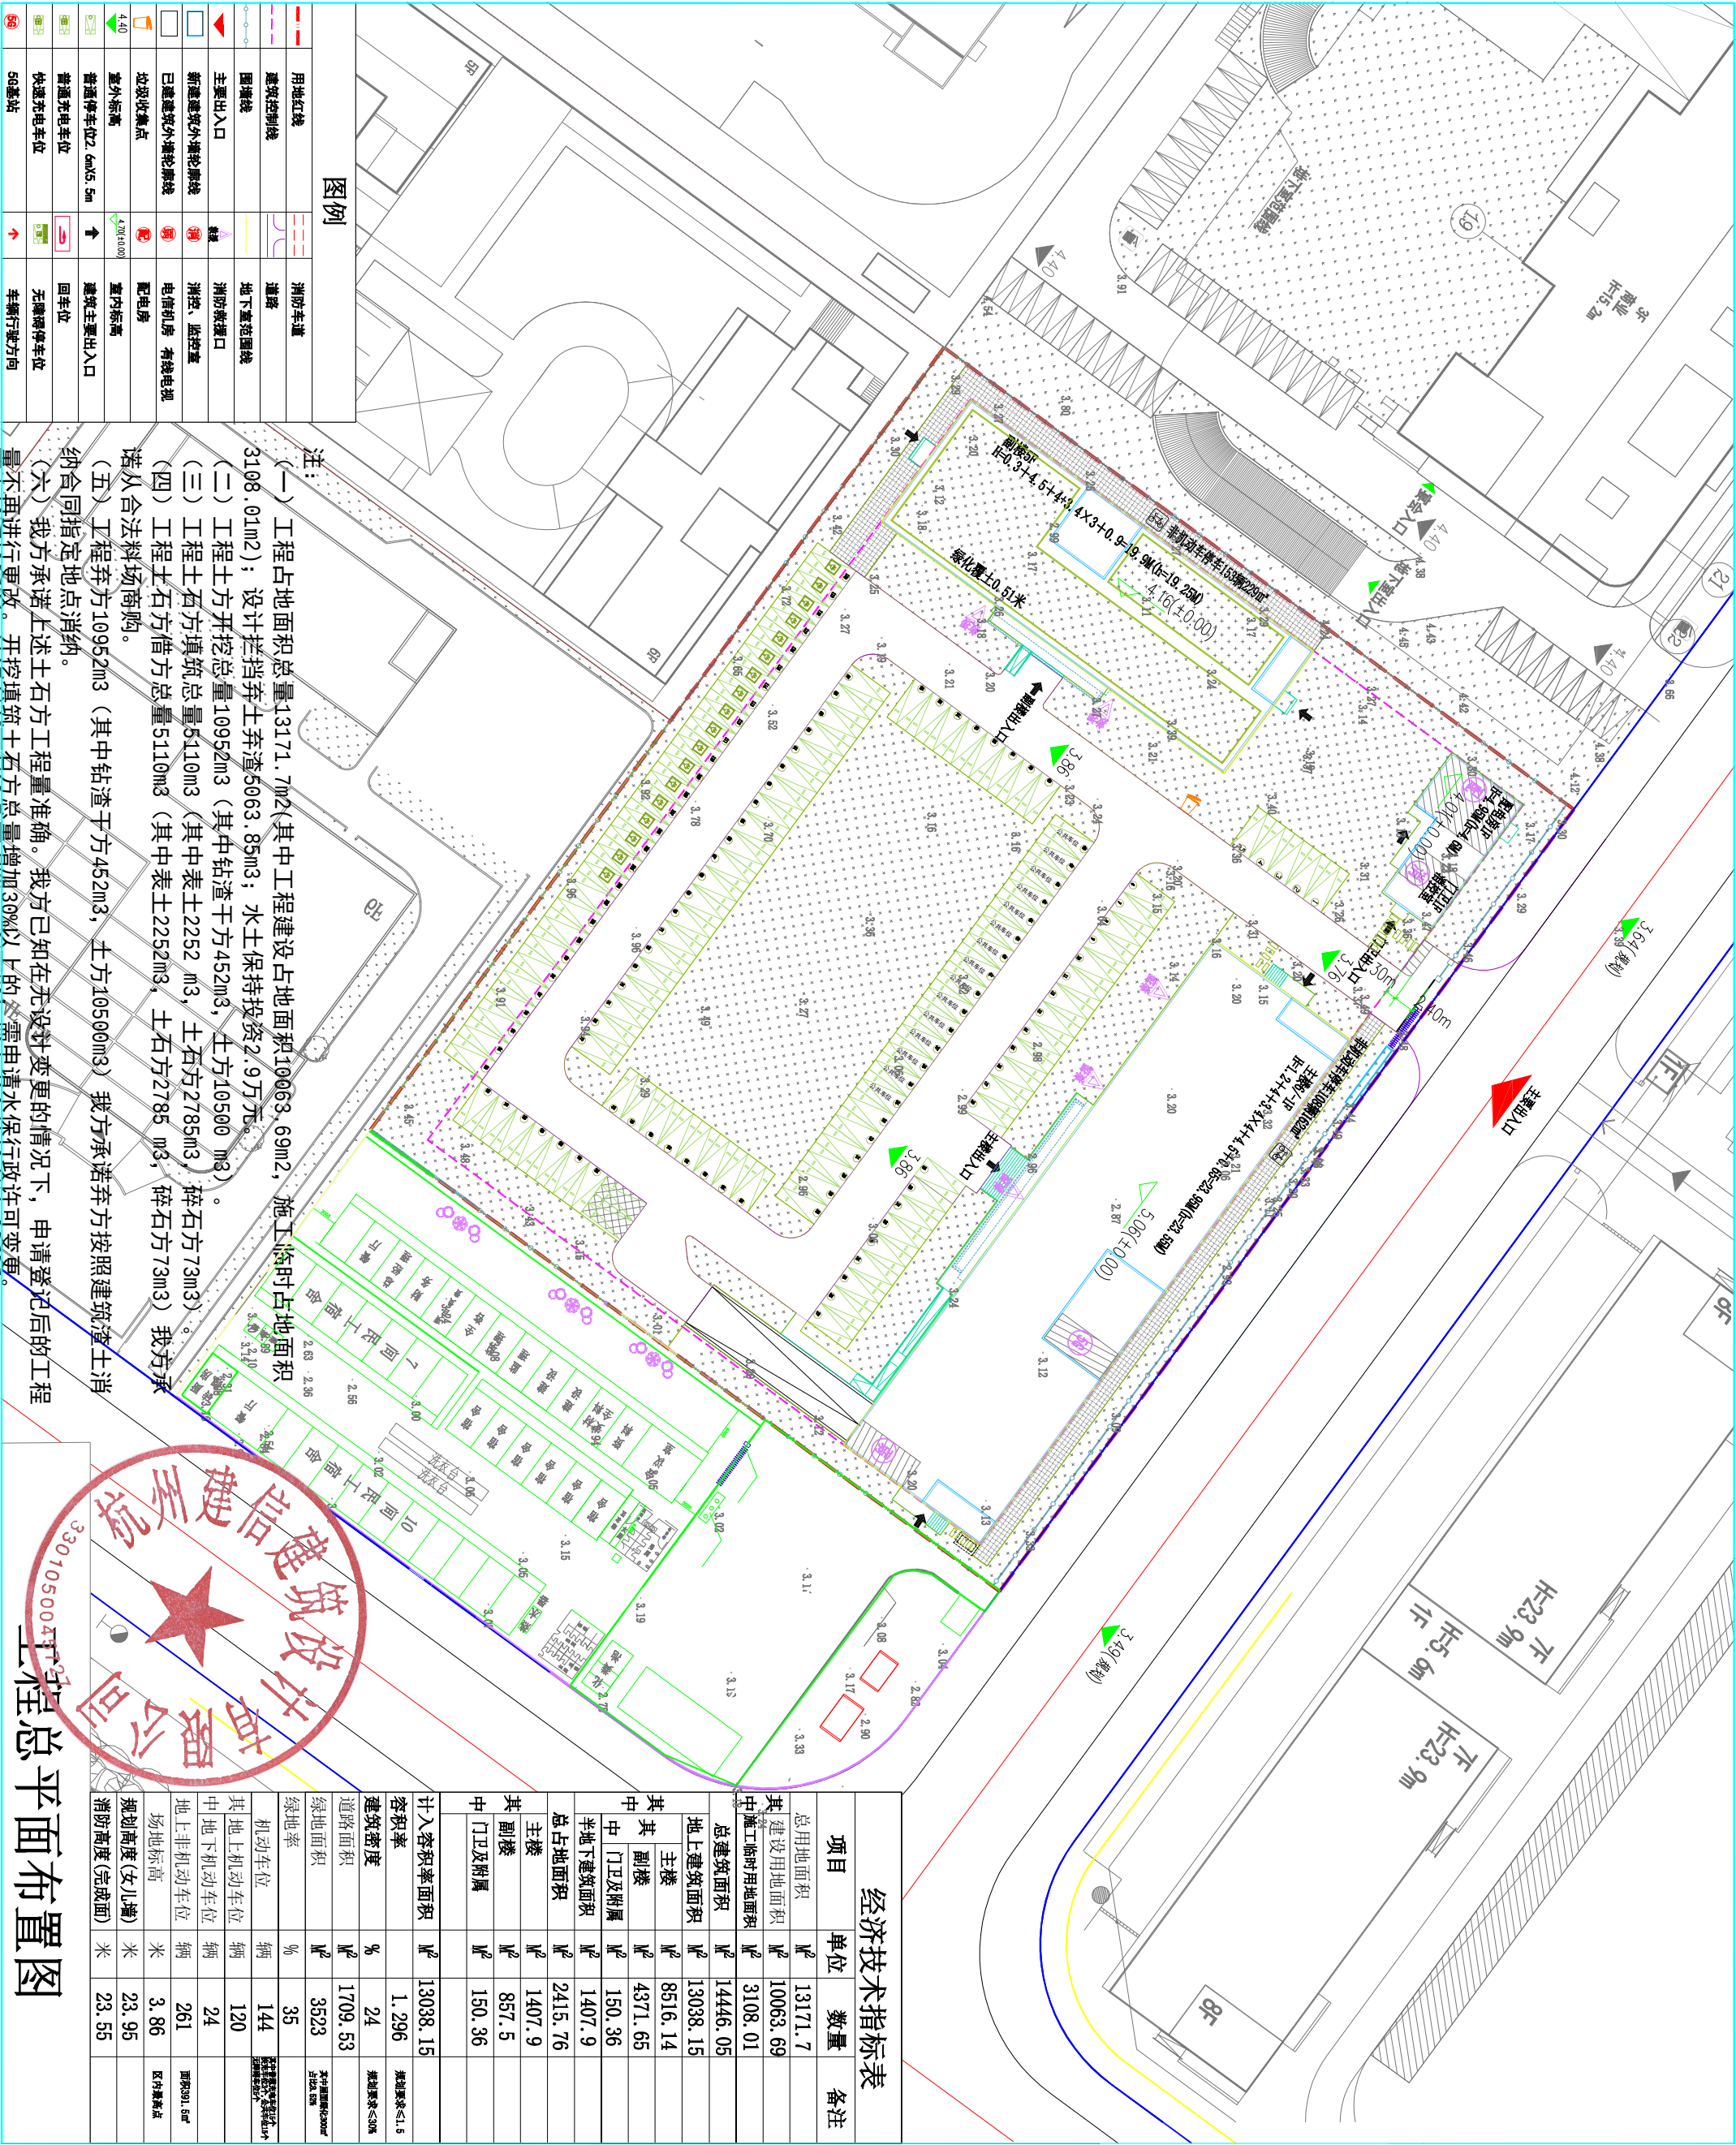

33010500041工程总平面布置图